



BASEMENT ELEVATION 'A'

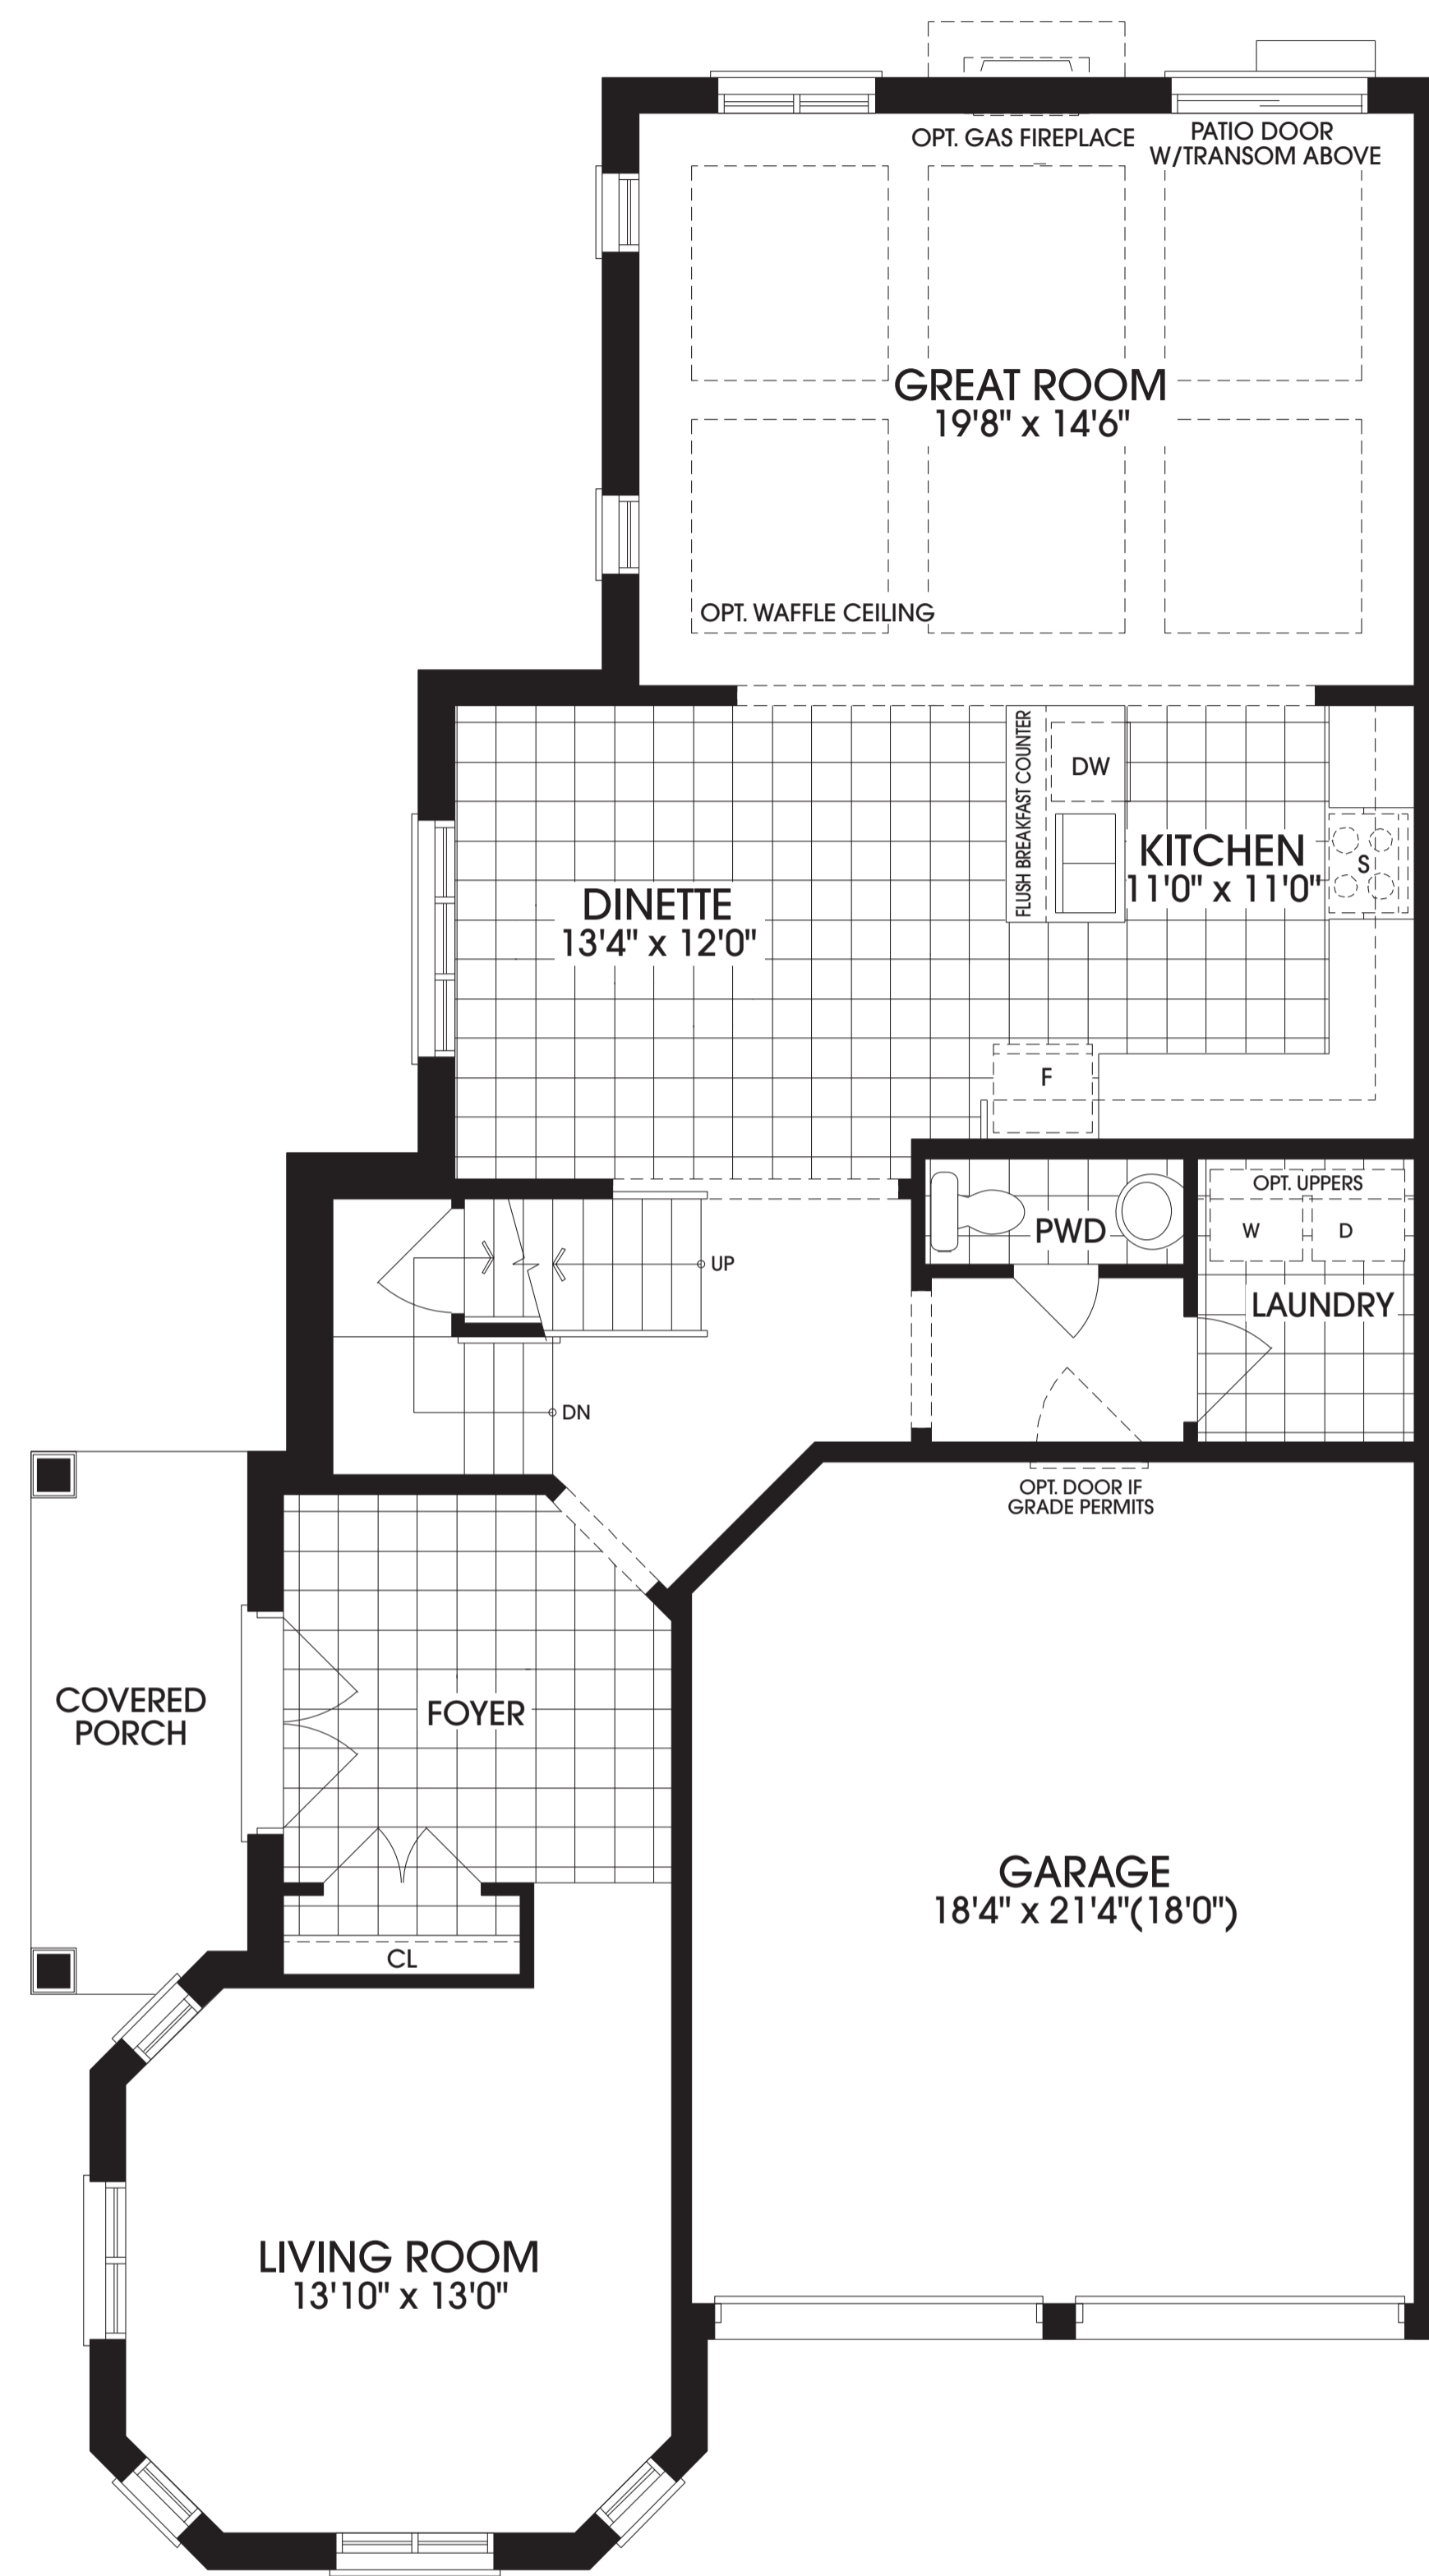

GROUND FLOOR ELEVATION 'A'

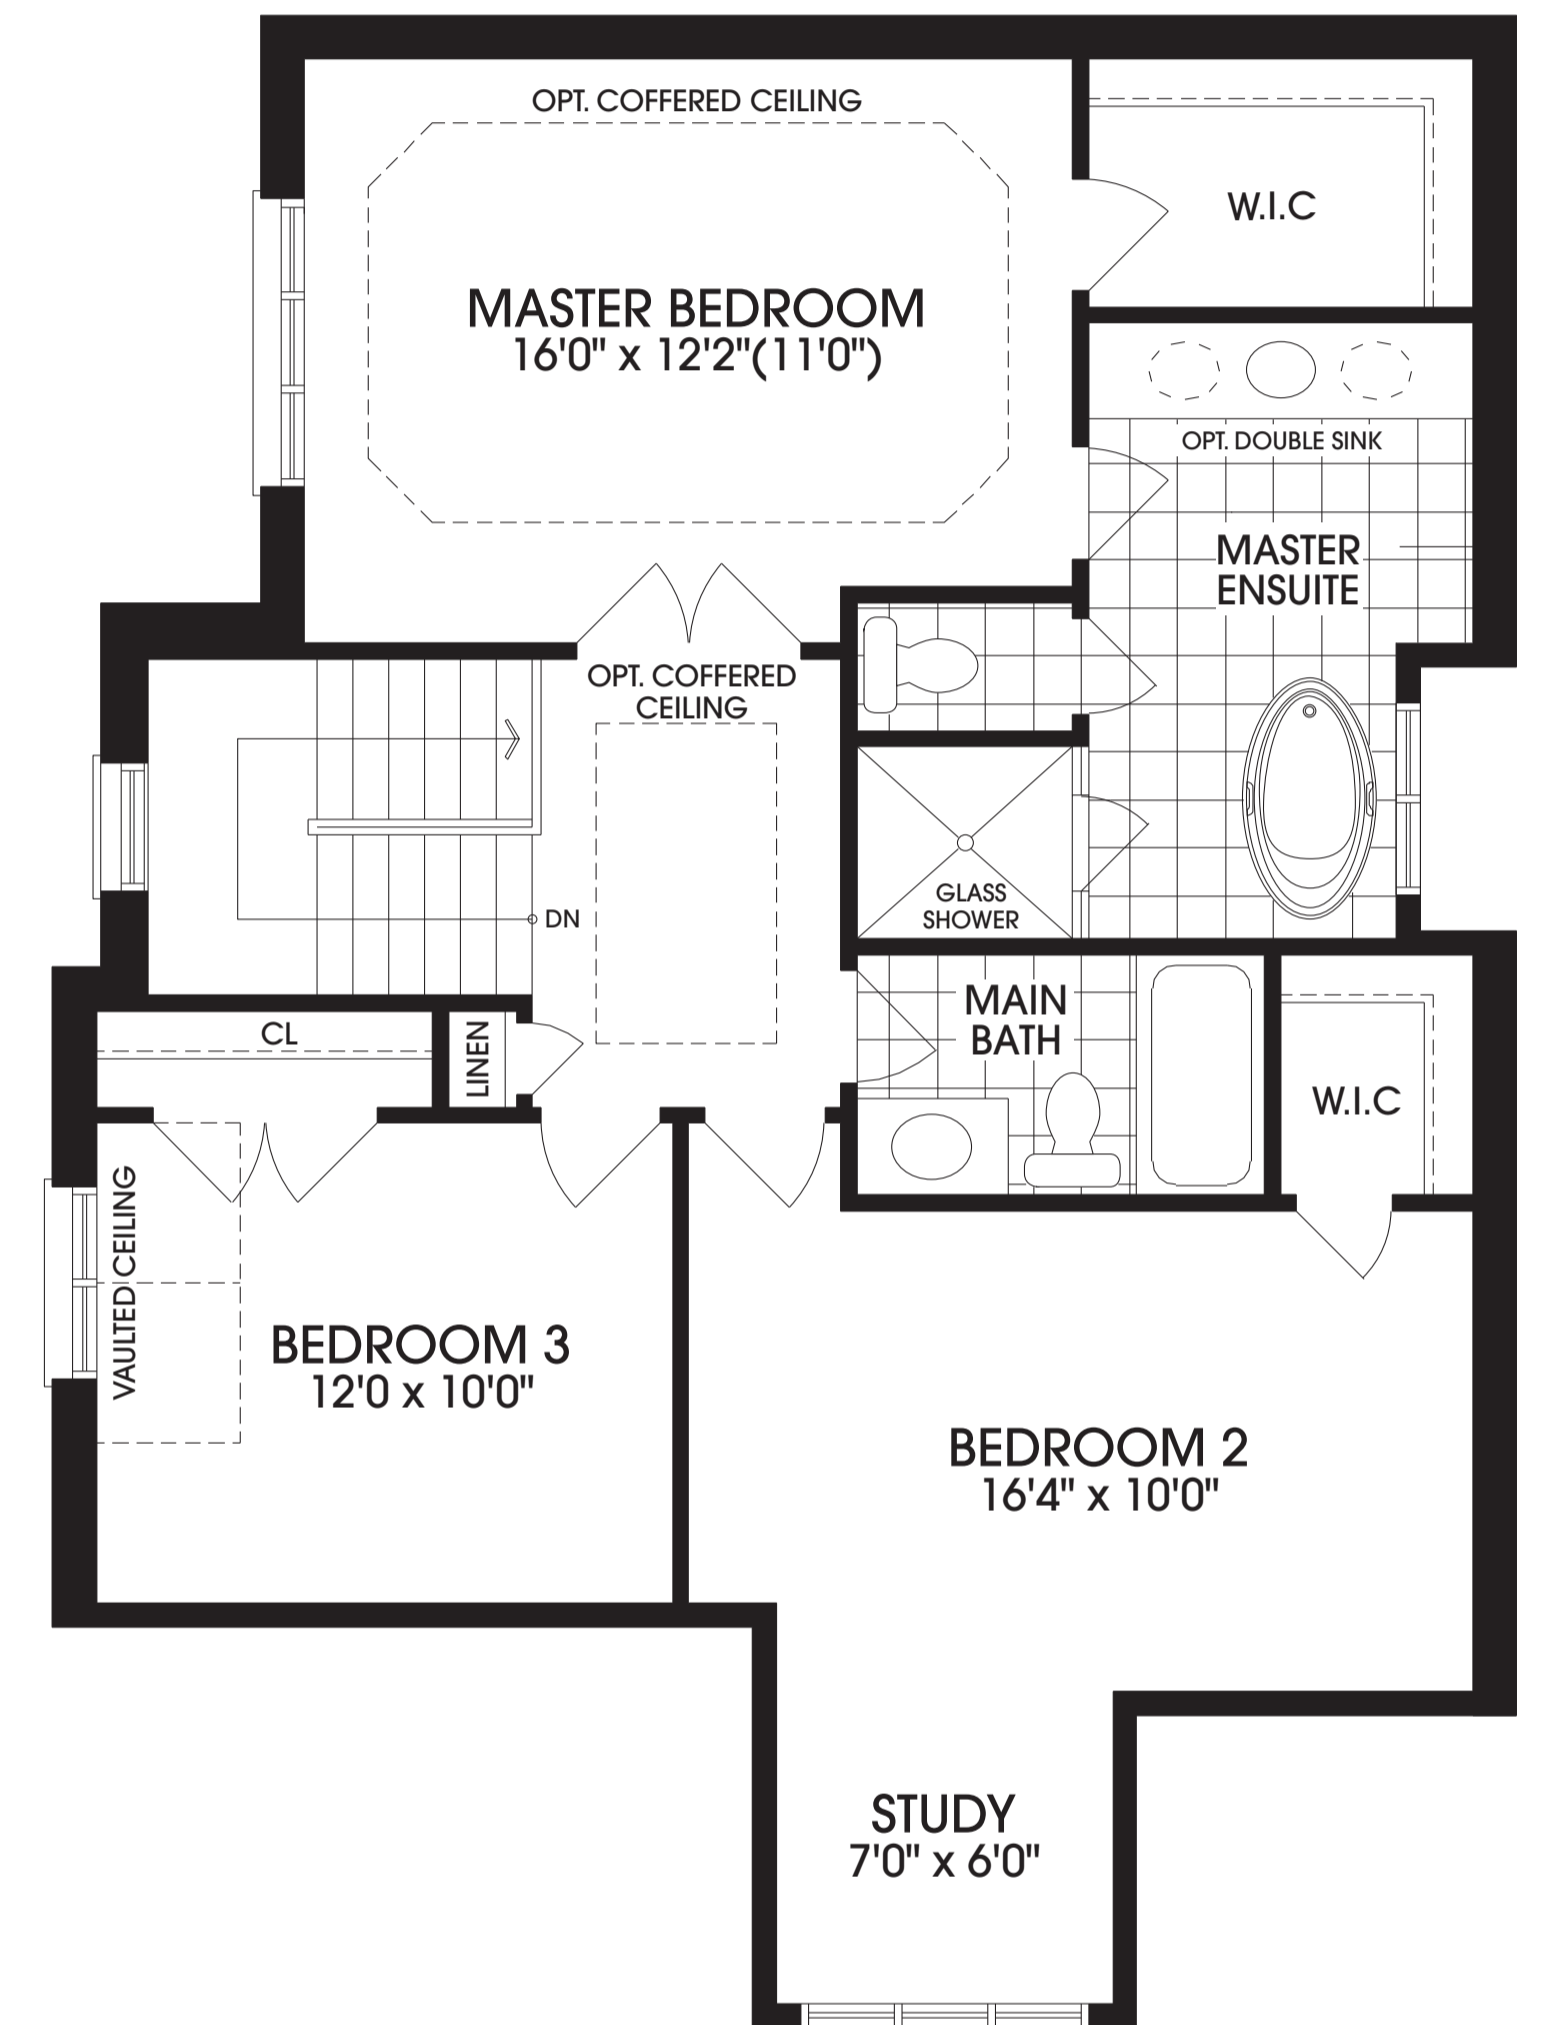

SECOND FLOOR ELEVATION 'A'